


SITE OR PLOT PLAN

Sample for Applicant Use

SITE PLAN LEGEND	
—	LOT LINES
—	ROADWAY
—	DRIVEWAY
	STRUCTURES

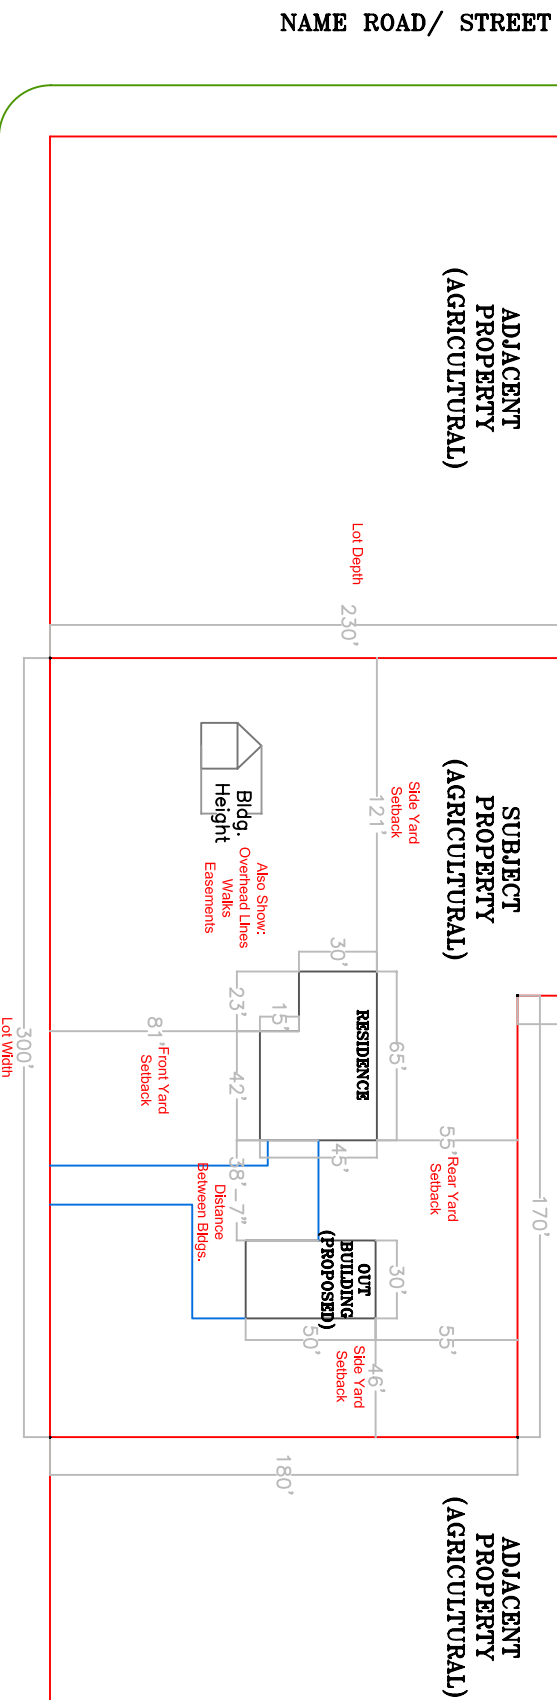

NAME ROAD/ STREET

PLEASE NOTE REQUIREMENTS FOR SITE/ PLOT PLAN ARE INDICATED IN **RED**. Additional Information Maybe Required.
 Setbacks inidated on the site plan should correspond with setbacks indicated on the Zoning Compliance Form

PLEASE INDICATE NORTH

